

TO CASCADE PARK


# BLACK RIVER AUDUBON PARK

ELYRIA PARKS AND RECREATION

• A NATIVE GARDEN • ELYRIA OHIO

## CONCEPTUAL MASTER PLAN

A I L U  
R O A D

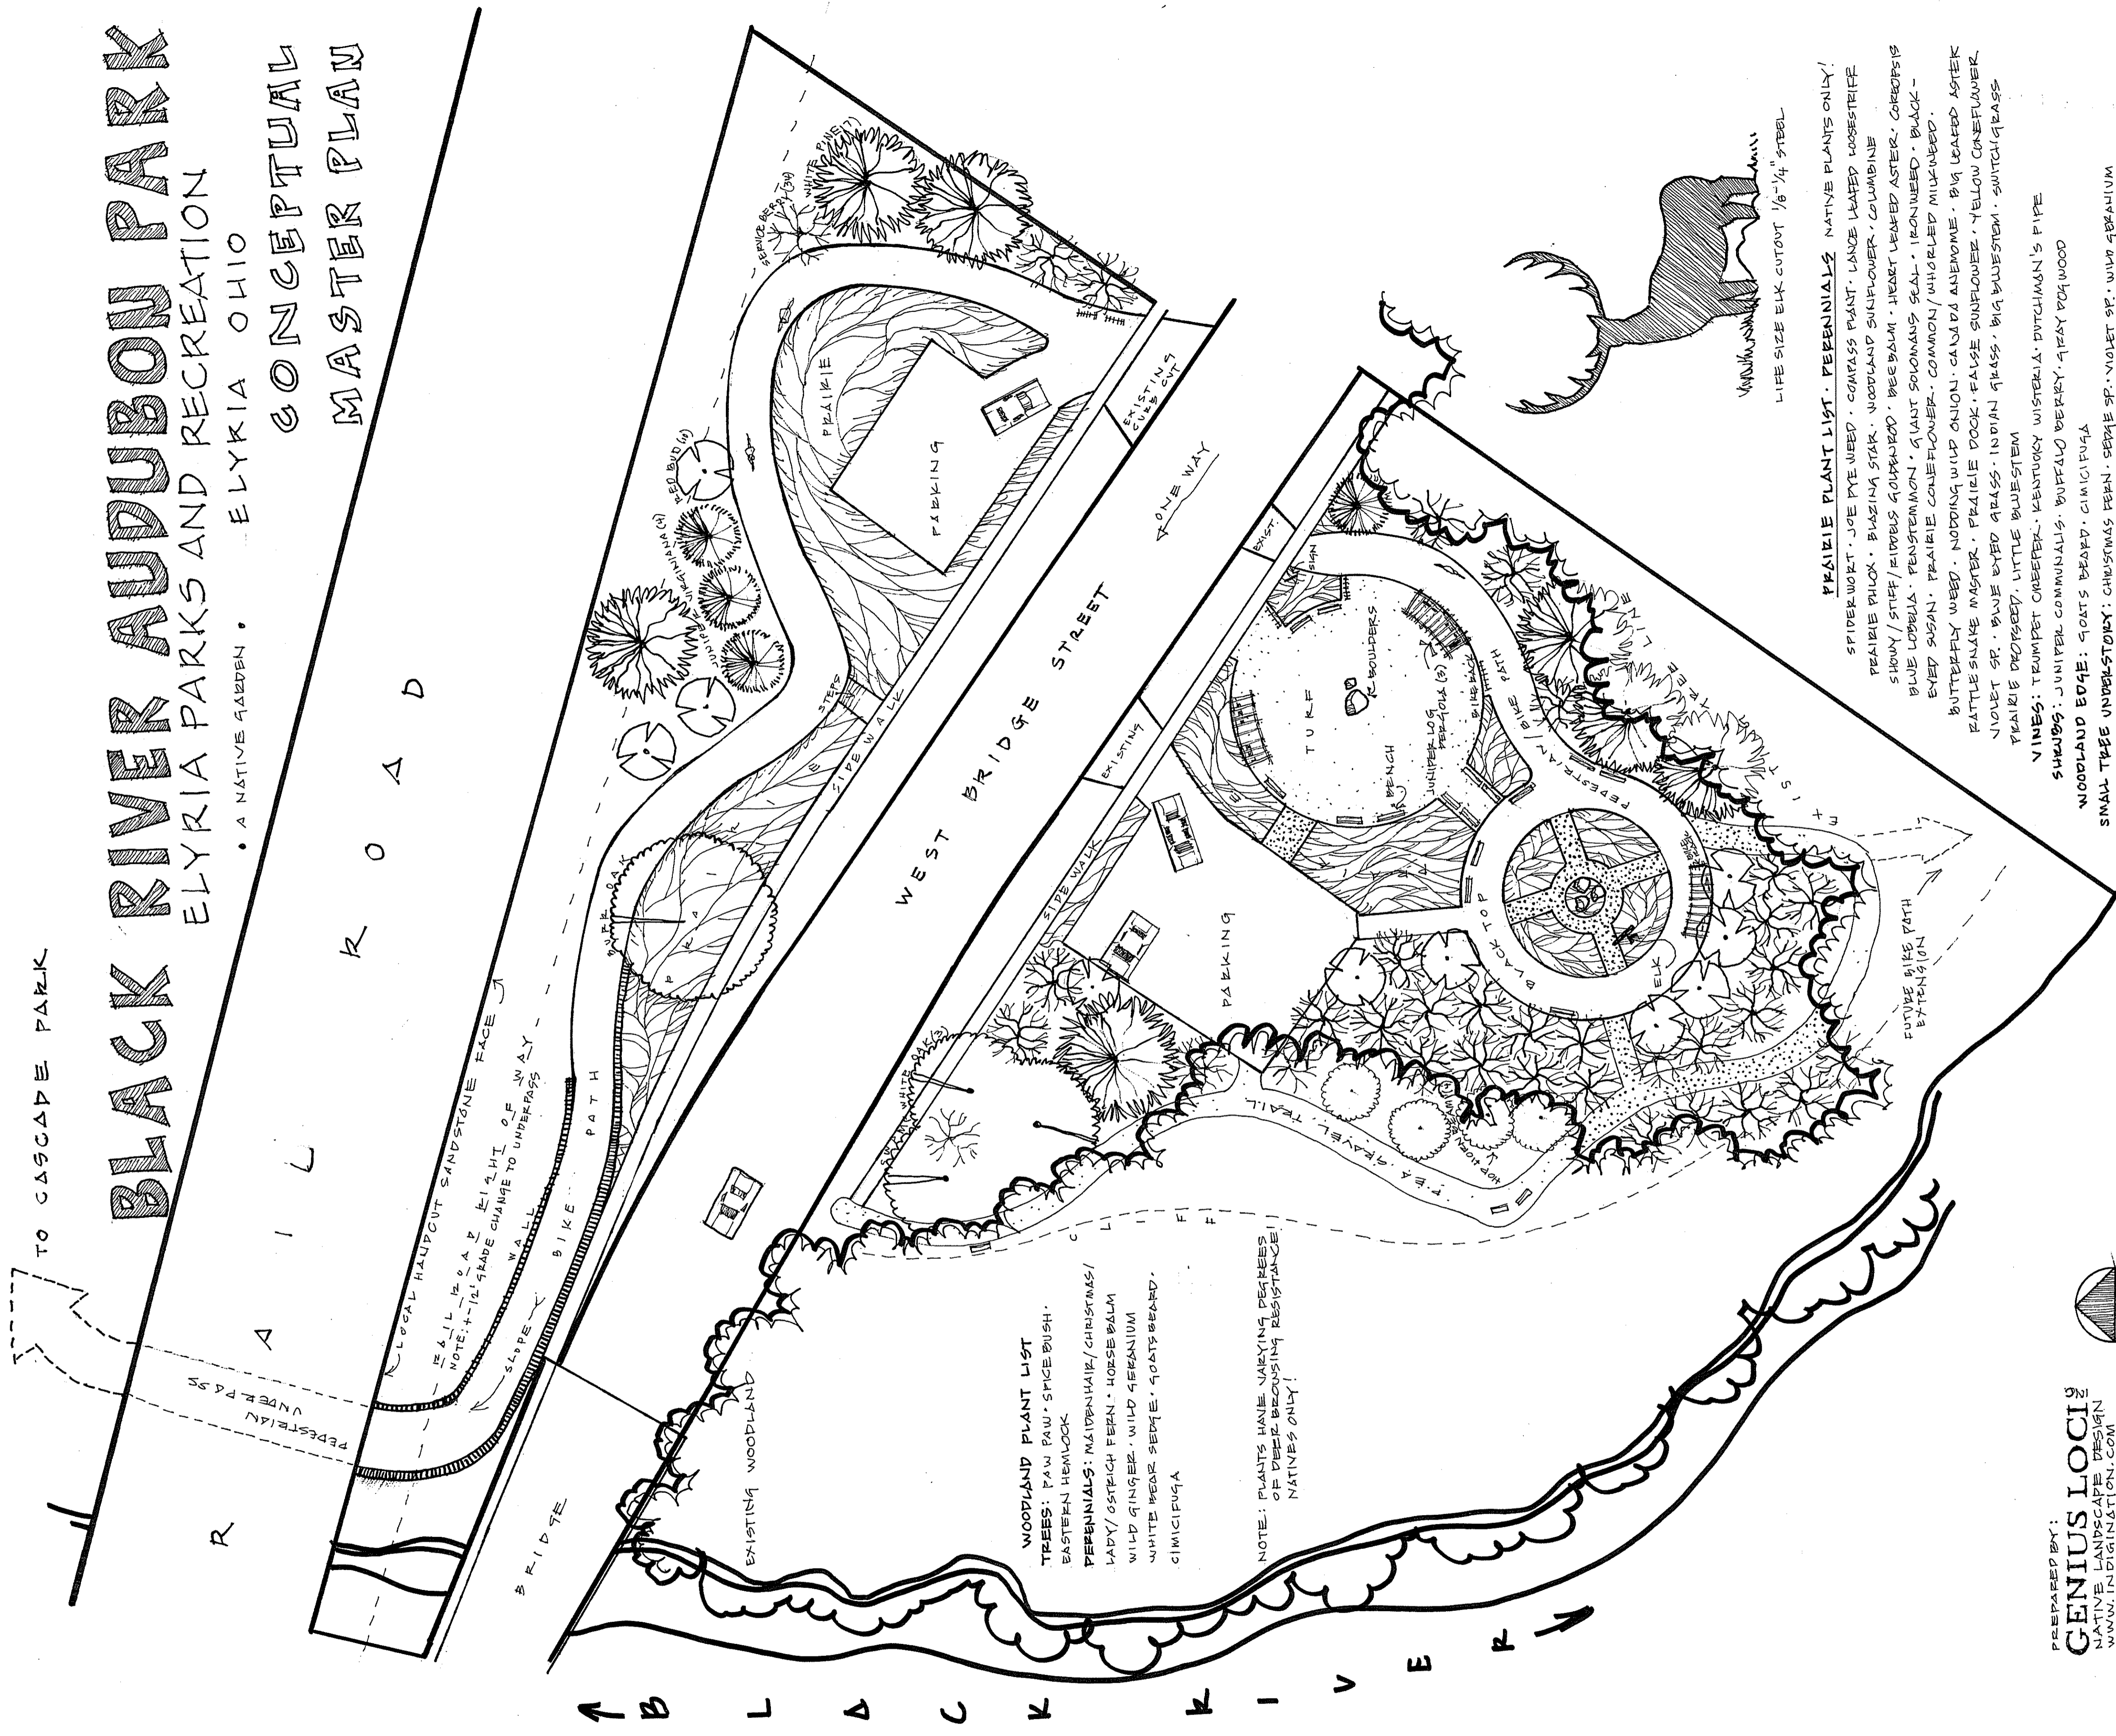


**WOODLAND PLANT LIST**  
 TREES: PAW PAW, SPICE BUSH, EASTERN HEMLOCK  
 PERENNIALS: NORTHERN MAIDENHAIR, CHRISTMAS LADY, OSTREICH FERN, HORSE BALM, WILD GINGER, WILD GERANIUM, WHITE BEAR SEDGE, GOATS BEARD, CIMICIFUGA

NOTE: PLANTS HAVE VARYING RESISTANCE TO DEER BECAUSING RESISTANCE! NATIVES ONLY!

**PRAIRIE PLANT LIST - PERENNIALS - NATIVE PLANTS ONLY!**  
 SPIDERWORT, JOE PYE WEED, GOATSS PLANT, LANCE LEAVED ROOSTERTEEF, PRAIRIE PLOX, BLAZING STAR, WOODLAND SUNFLOWER, COLUMBINE, SHOWY / STIFF / RIPPED CORNPOD, BEE BALM, HEART LEAVED ASTER, CORNPOD IS BLUE LOOSELIS, PEANUTBUSH, GIANT SOLIMANS SEAL, IRONWEED, BLACK-EYED SUSAN, PRAIRIE CONEFLOWER, COMMON / WHOOPED MILKWED, BUTTERFLY WEED, NODDING WILD ONION, CANADA ANEMONE, PAIR LEAVED ASTER, RATTLE SNARE MASTER, PRAIRIE DOCK, FALSE SUNFLOWER, YELLOW CORNFLOWER, VIOLET SP., BLUE EYED GRASS, INDIAN GRASS, BIG BULLESTEM, SWITCH GRASS, PRAIRIE DOGWEED, LITTLE BLUESTEM

VINES: TRUMPET CREEPER, KENTUCKY WISTERIA, DUTCHMAN'S PIPE  
 SHRUBS: JUNIPER COMMUNALIS, BUFFALO BERRY, FLESHY DOGWOOD  
 WOODLAND EDGE: GOATS BEARD, CIMICIFUGA  
 SMALL TREE UNDERSTORY: CHRISTMAS FEEN, SEDGE SP., VIOLET SP., WILD GERANIUM

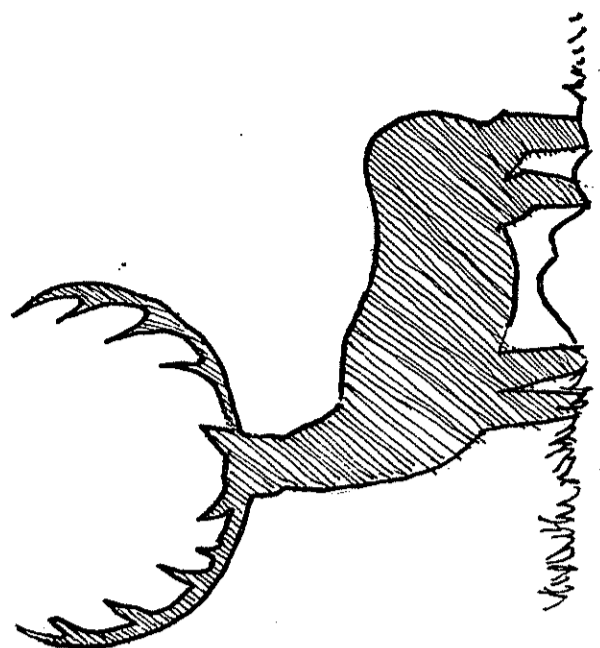

MINIMUM ANTLER LENGTH  
 LIFE SIZE ELK CUTOUT 1/8" = 1/4" STEEL

PREPARED BY:  
**GENIUS LOCI**  
 NATIVE LANDSCAPE DESIGN  
 WWW.INDIGINATION.COM  
 440.324.3465  
 ELYRIA, OHIO JANUARY 2013  
 CRAIG LIMPACH, PRESIDENT



SCALE: 1" = 20'